



UNDERGROUND UTILITIES SECTION WITH BART STATION

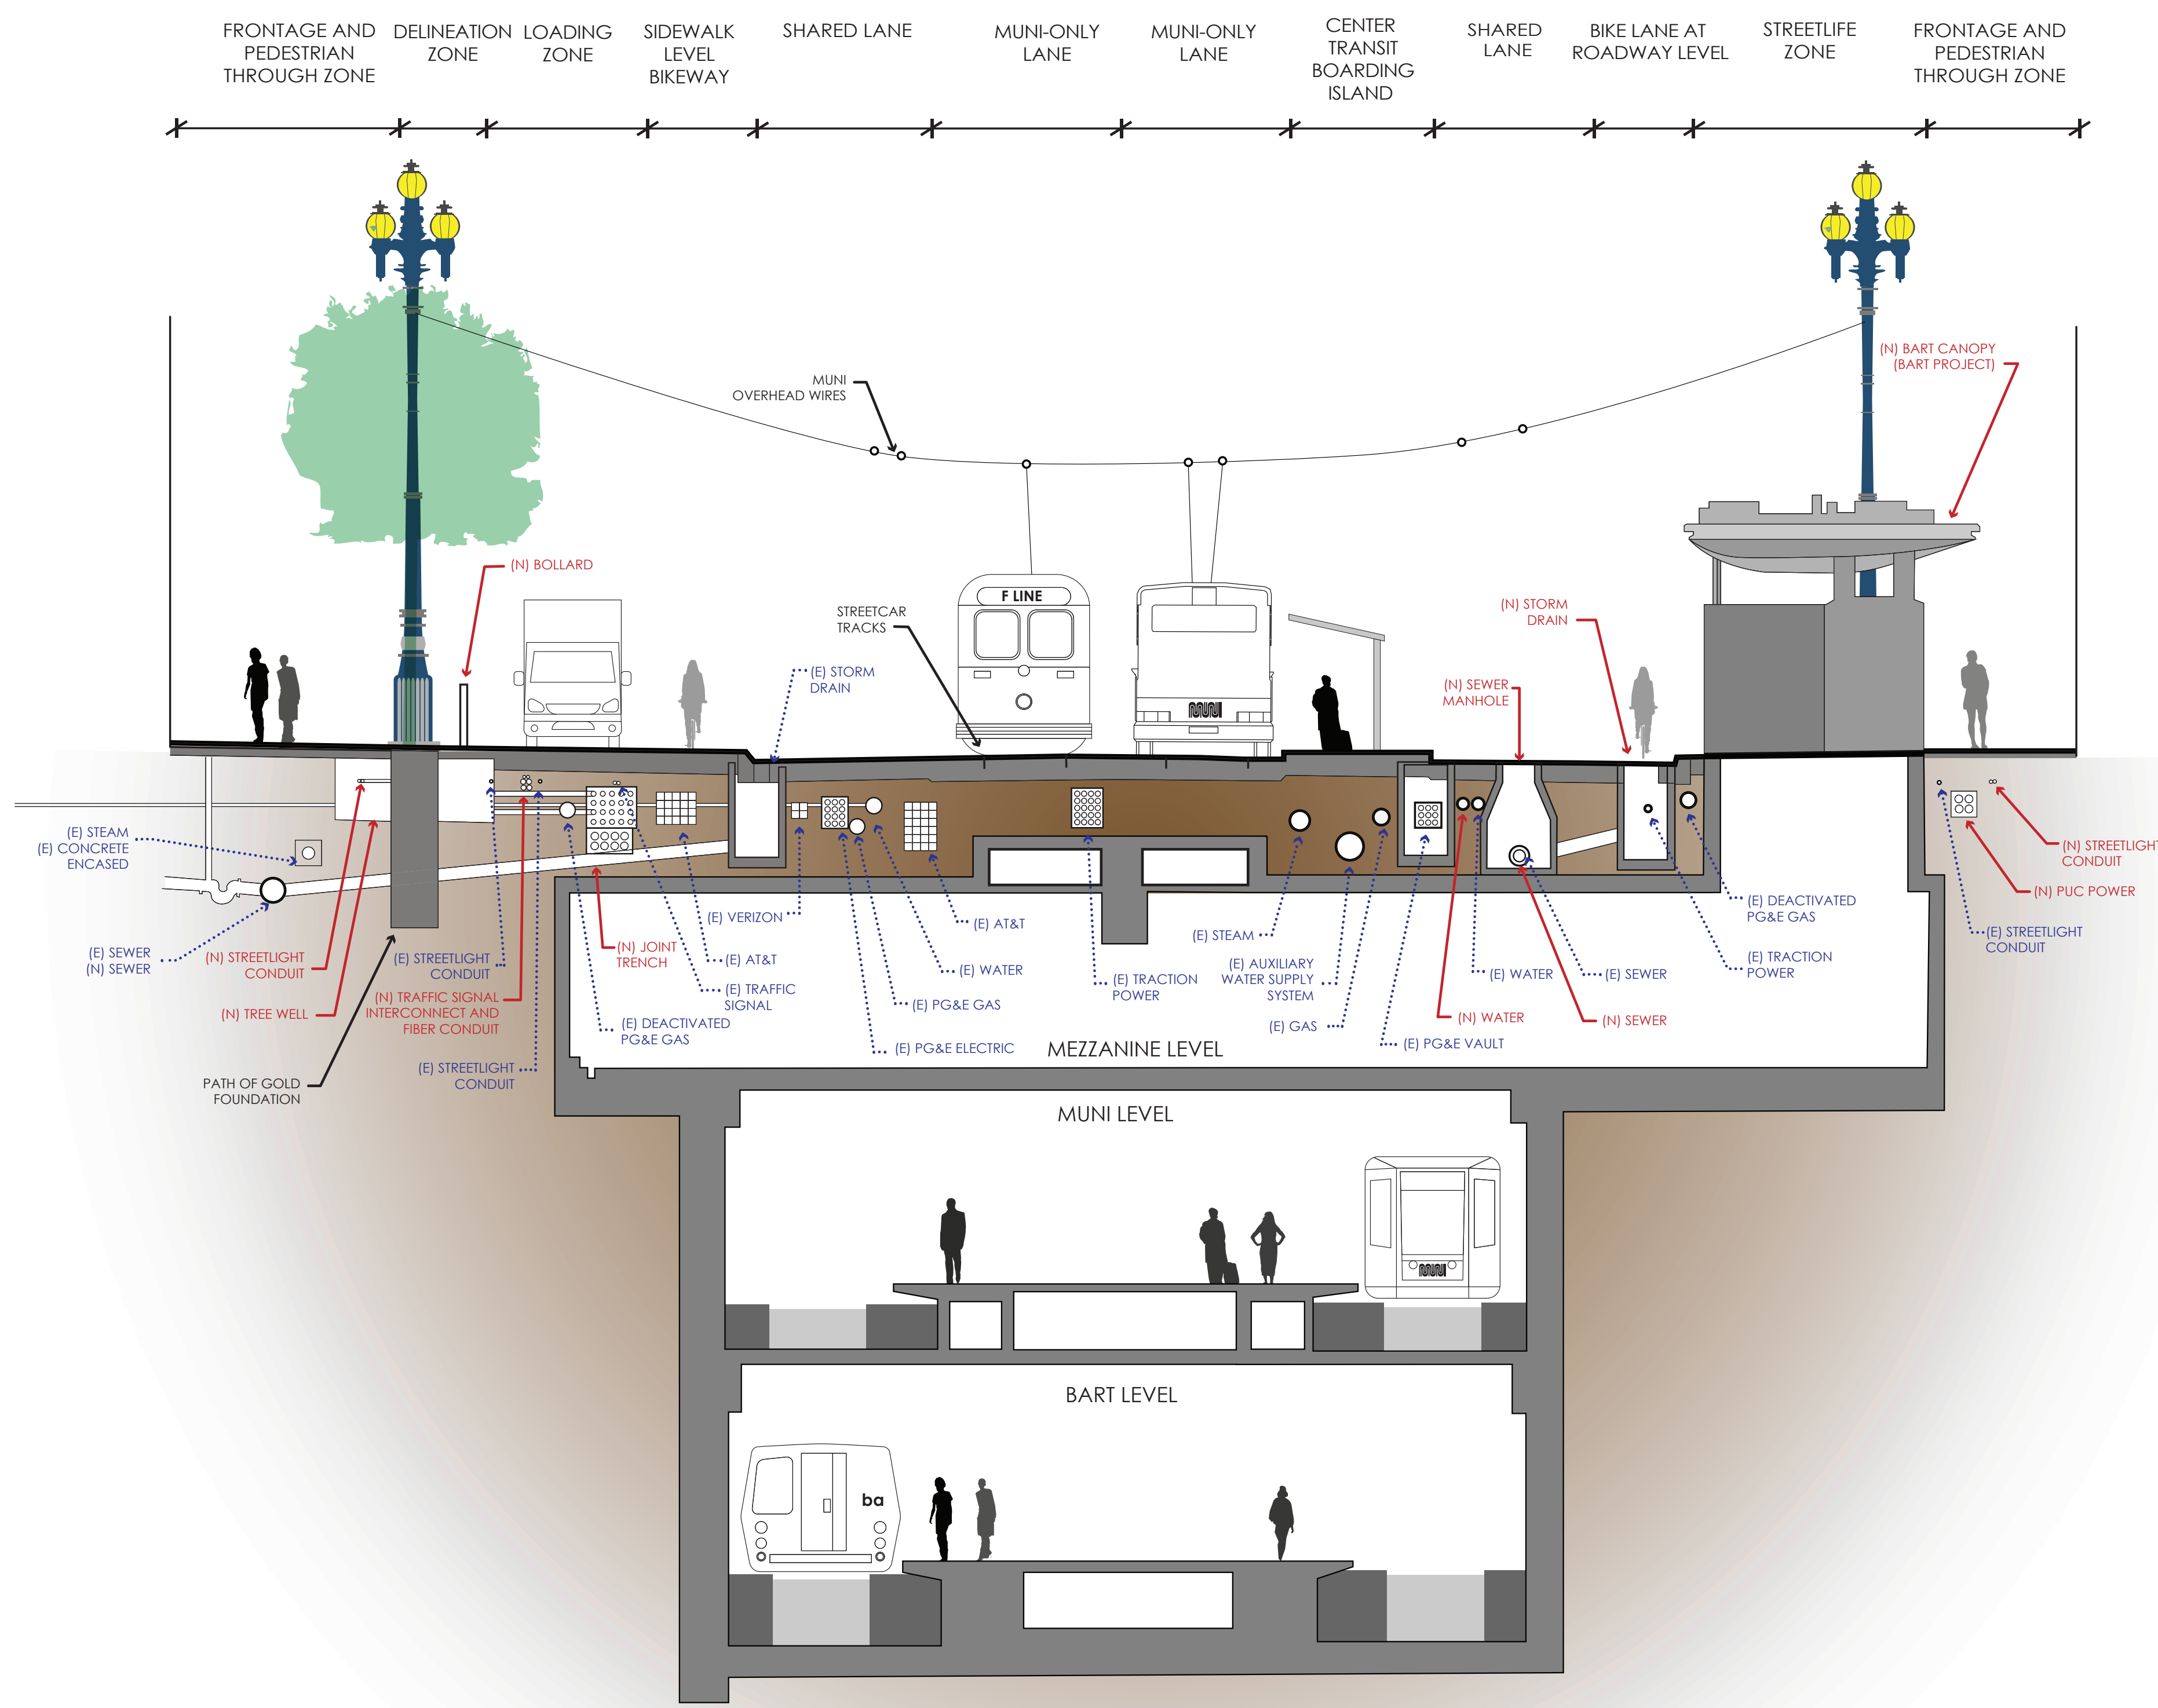

Legend
 (N) — New
 (E) Existing

UNDERGROUND UTILITIES SECTION WITH SUB-SIDEWALK BASEMENT

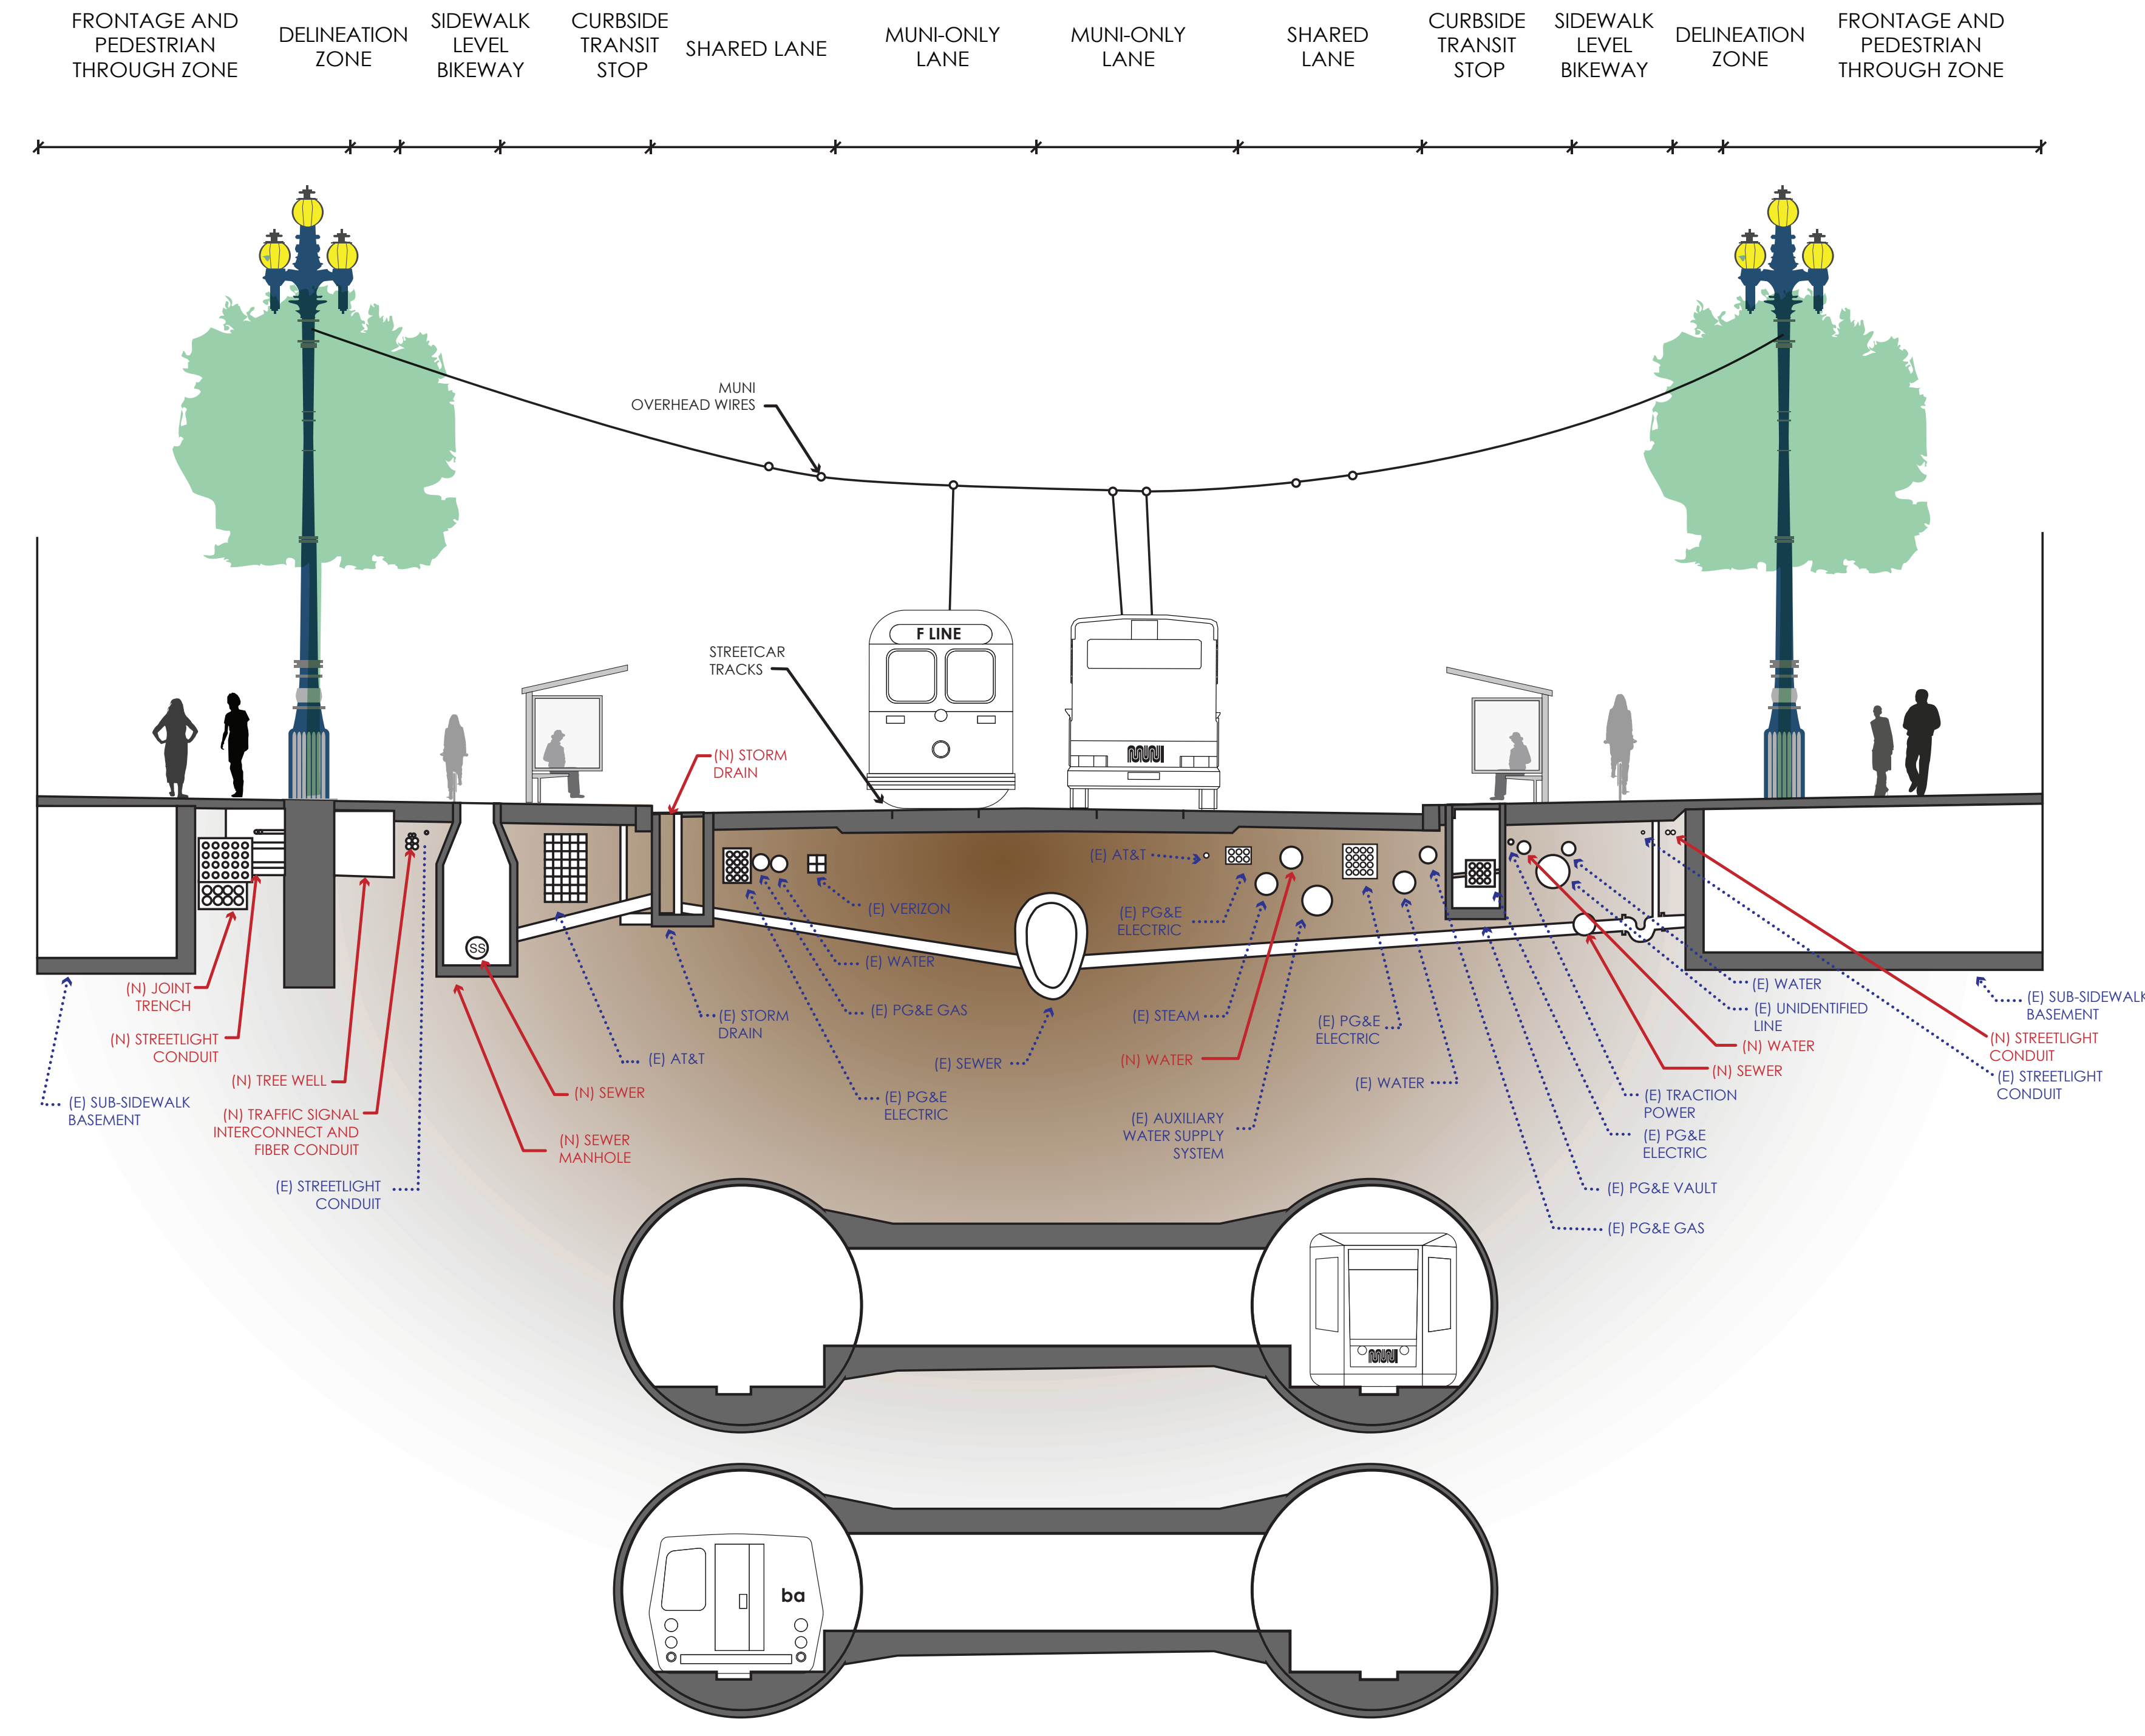

Legend
 (N) — New
 (E) Existing